

Pattern #	Part #	Snap	# of Parts	Sq. Ft.	Relief	Liner Thickness
MS-1011	A	8'x16"	1	10.67	3"	4"
	B	8'x16"	1	10.67	3"	4"
	C	8'x16"	1	10.67	3"	4"
	D	8'x16"	1	10.67	3"	4"
	E	8'x16"	1	10.67	3"	4"
	F	8'x16"	1	10.67	3"	4"

MS-1011 16" WEATHERED LIMESTONE



FORM LINER MODULES, DIMENSIONS, AND SPECIFICATIONS

235 Monroe St.
Hudson, WI 54016

Ph: 715-381-9660
Fax: 715-381-9679



DWN BY: PCN 4-25-03
APP BY : SCALE: NTS
SHT 1 OF 2 FILE C:\ACADWIN\MS-1011

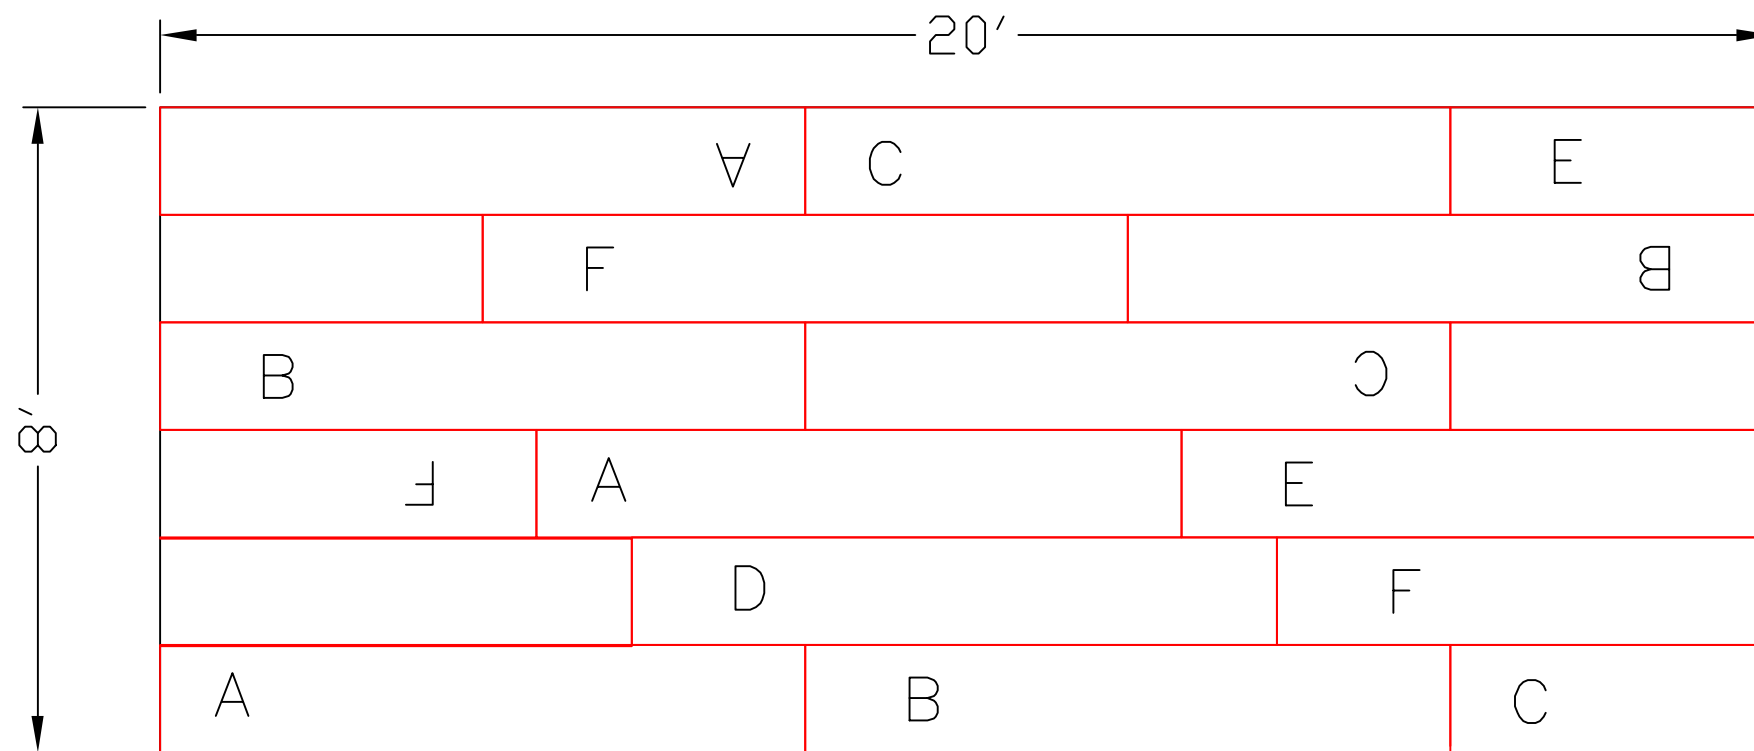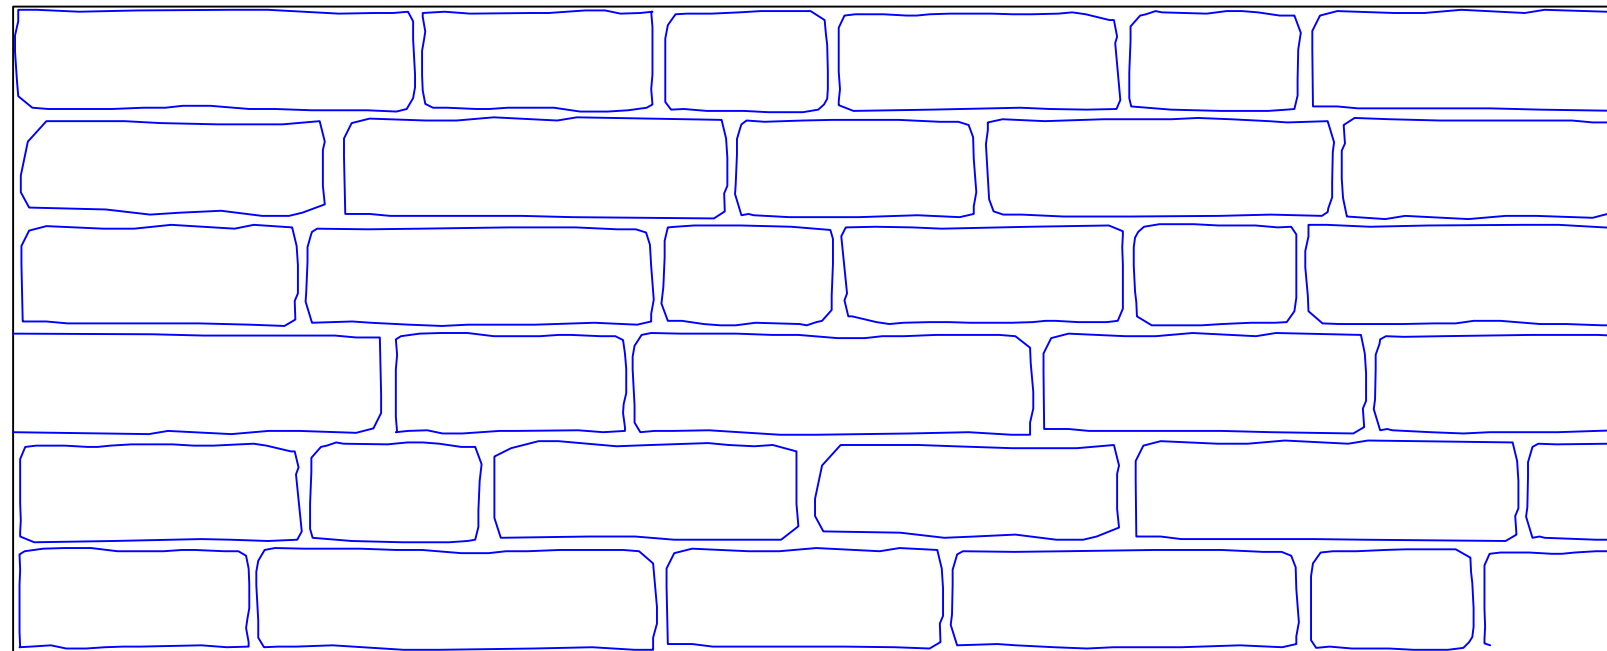

MS-1011 16" WEATHERED LIMESTONE

Sample Pattern and Liner Layout

DWN BY: PCN	4-25-03
APP BY :	SCALE: NTS
SHT 2 OF 2	FILE C:\ACADWIN\MS-1011

235 Monroe St.
Hudson, WI 54016

Ph: 715-381-9660
Fax: 715-381-9679

