

Pattern #	Part #	Snap	# of Parts	Relief	Liner Thickness	Sq. Ft.
MS-1004	A	6'X2'	1	2"	3"	12
	B	6'X2'	1	2"	3"	12

Form liner Pattern Modules

MS-1004 Wisconsin Fieldstone



Liner Modules, Dimensions, and Specifications

235 Monroe St.
Hudson, WI 54016

Ph: 715-381-9660
Fax: 715-381-9679



DWN BY: PCN	4-25-03
APP BY :	SCALE: NTS
SHT 1 OF 2	FILE C:\ACADWIN\MS-1004

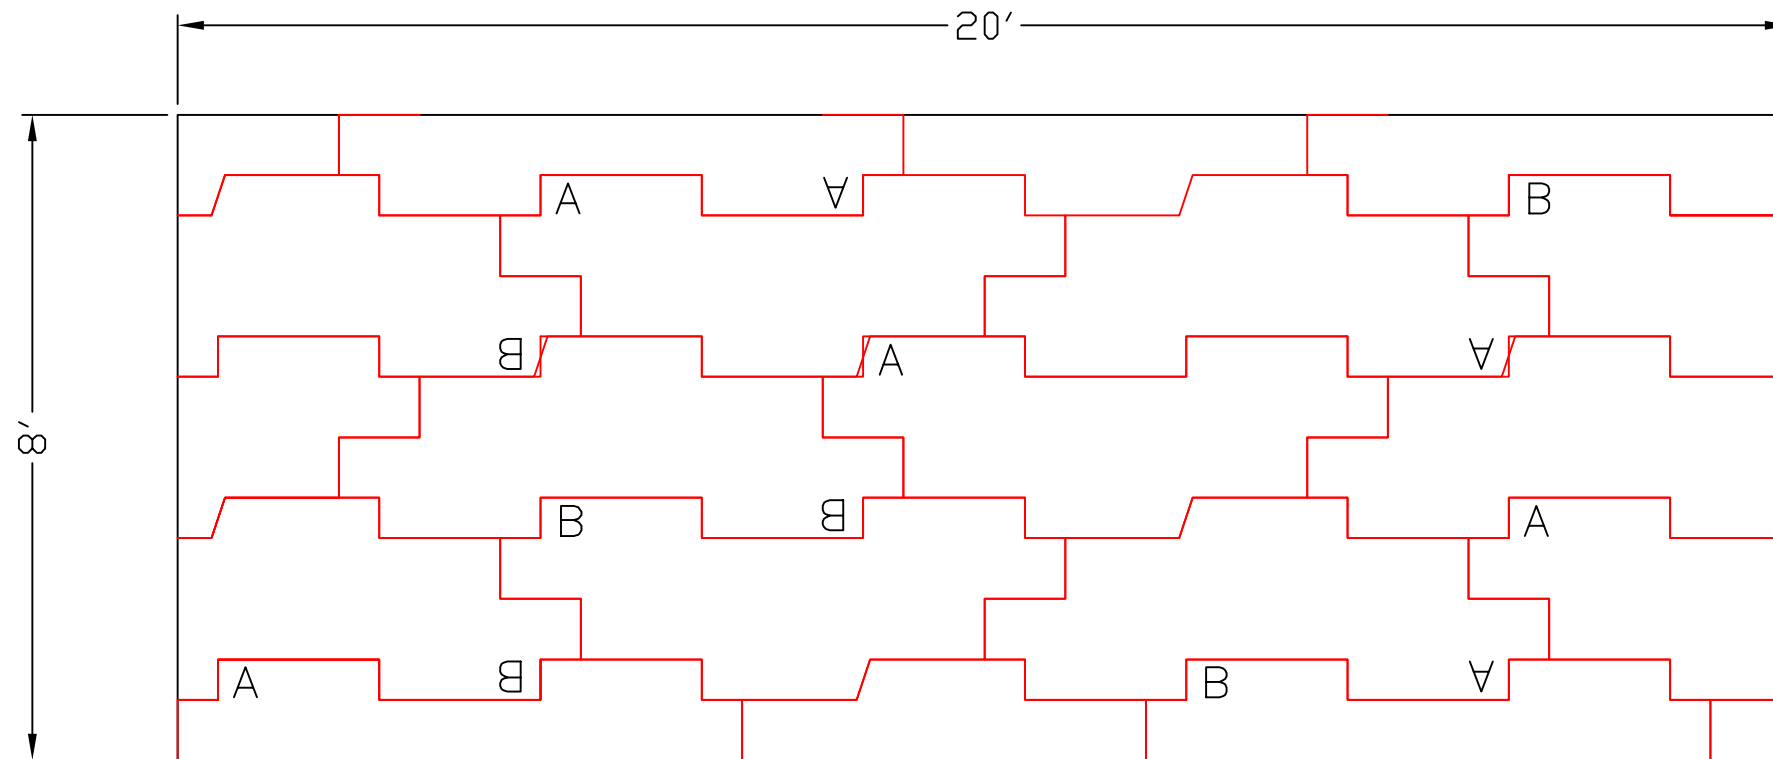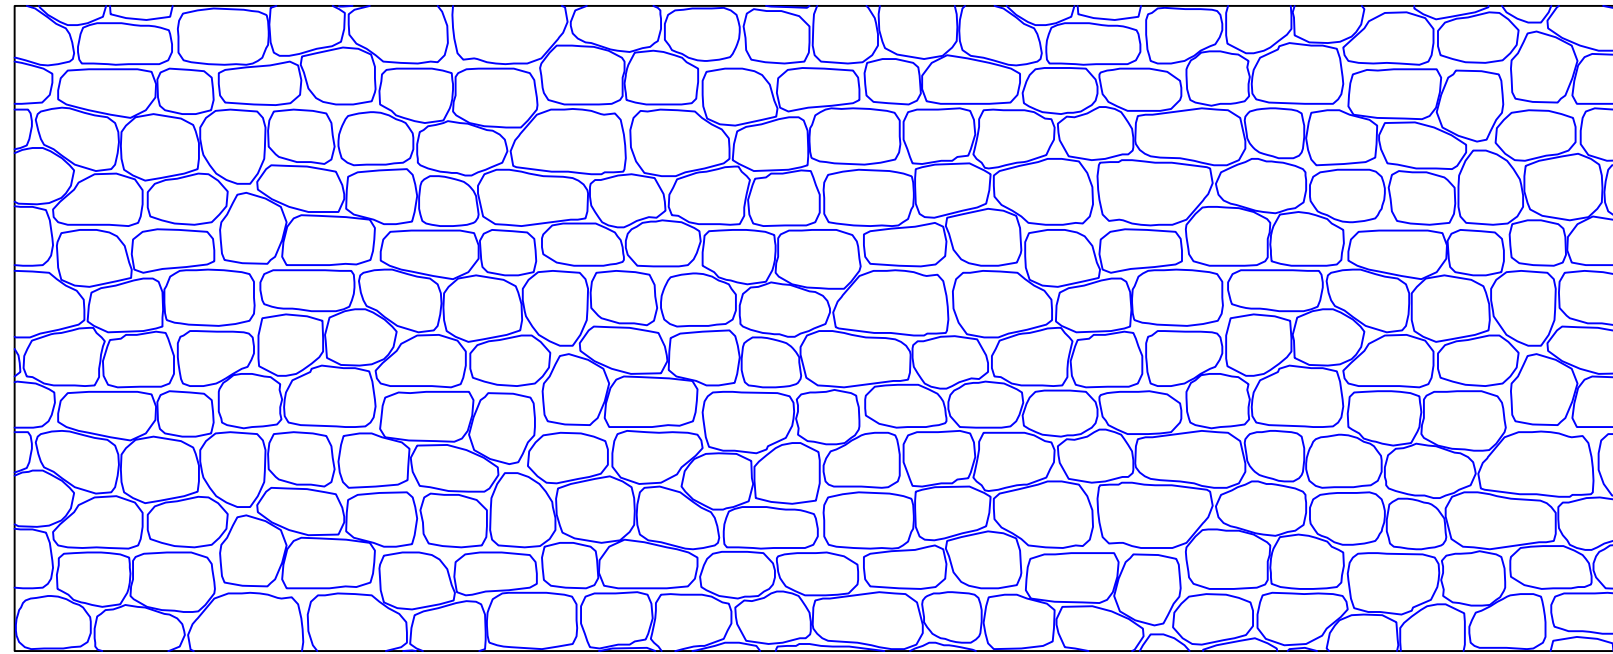

MS-1004 Wisconsin Fieldstone

Sample Pattern and Liner Layout

235 Monroe St.
Hudson, WI 54016

Ph: 715-381-9660
Fax: 715-381-9679



DWN BY: PCN	4-25-03
APP BY :	SCALE: NTS
SHT 2 OF 2	FILE C:\ACADWIN\MS-1004